




notes
 this drawing and design is the copyright of aja architects ip and must not be reproduced in part or in whole without prior written consent. Copyright that vests in aja architects ip. Where this drawing contains any Ordnance Survey mapping material, it has been reproduced under licence number: 100022796. Ordnance Survey © Crown copyright

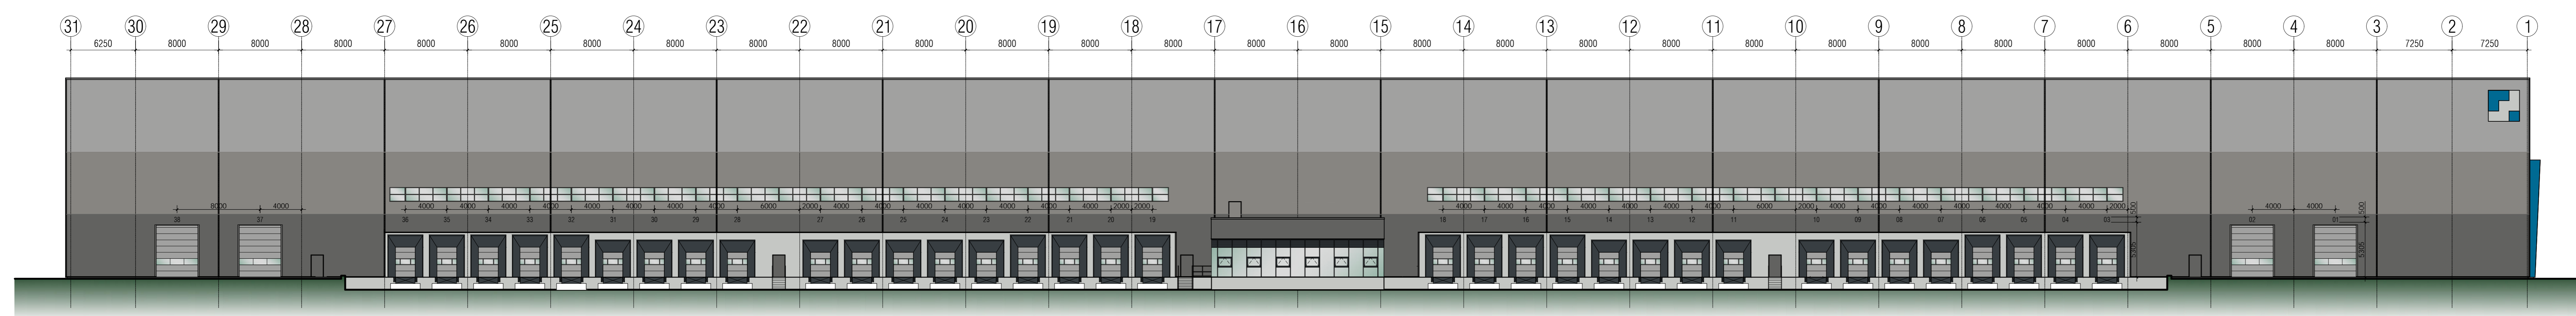


Proposed East Elevation

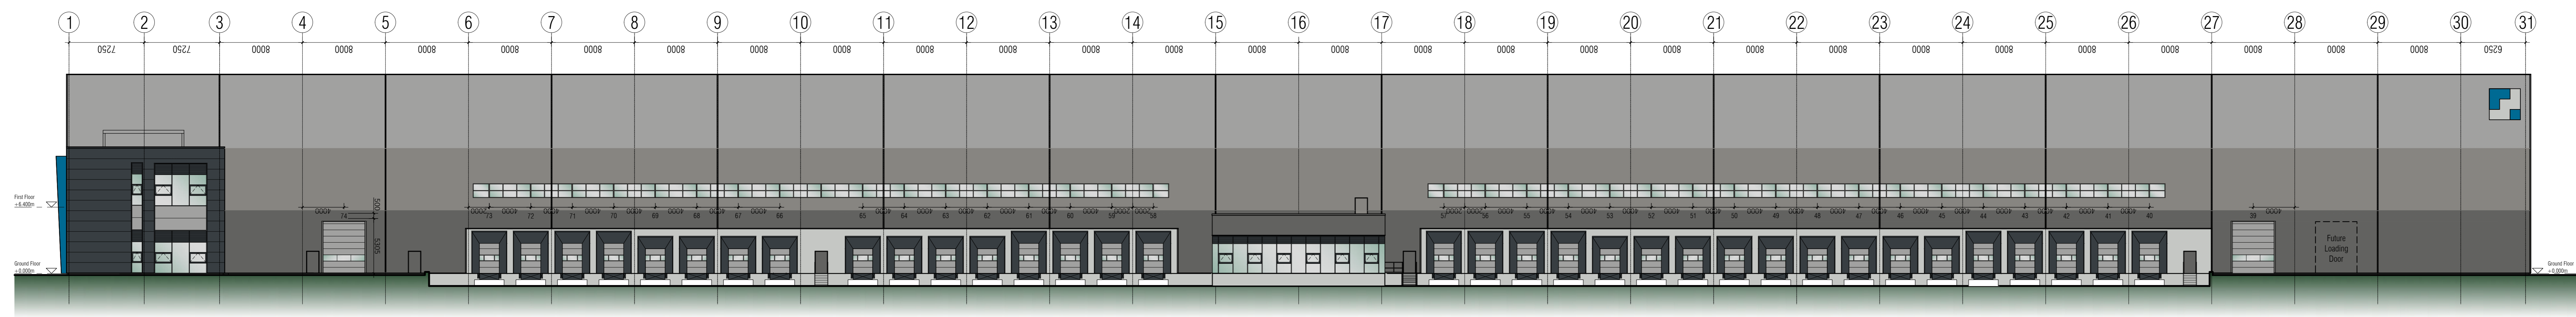


Proposed West Elevation

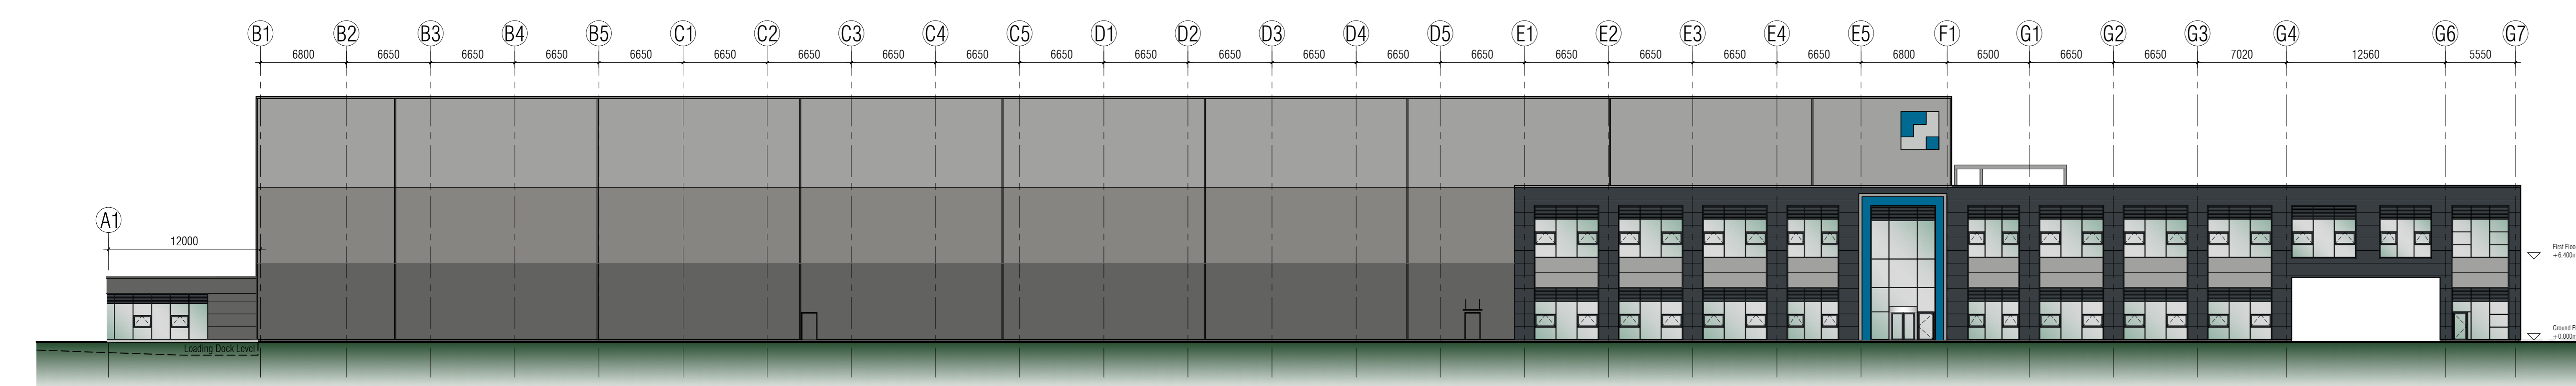

Proposed North Elevation

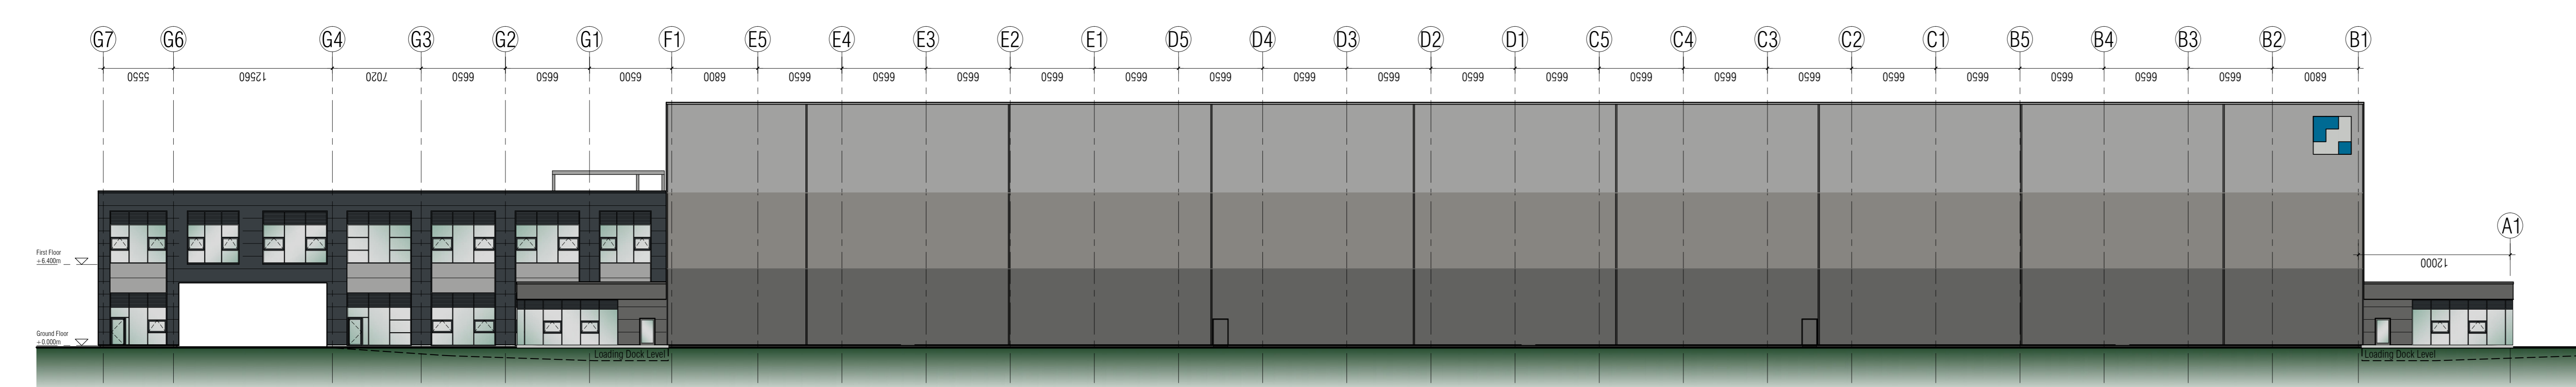

Proposed South Elevation

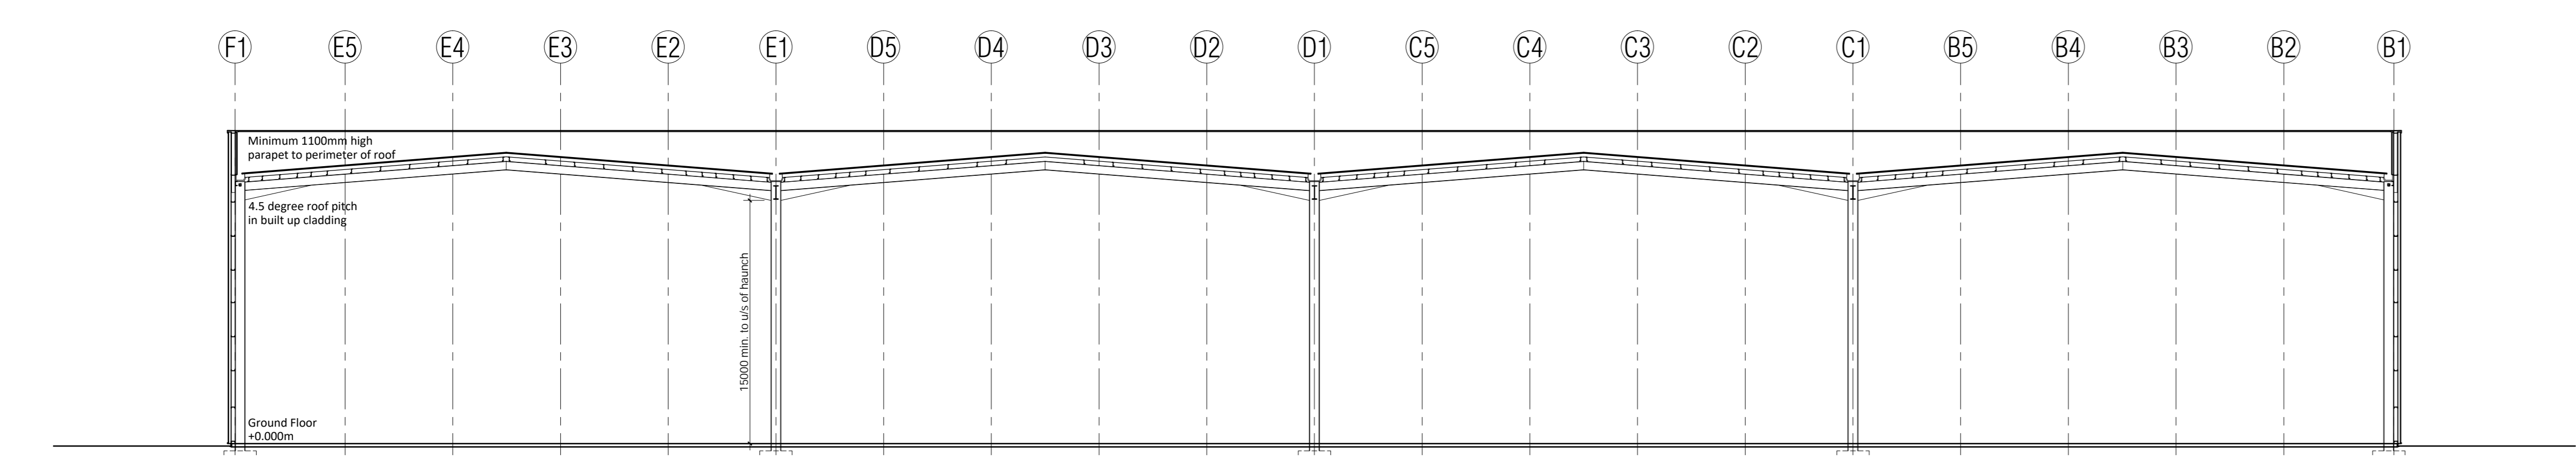

Proposed Cross Section

SCHEDULE OF ACCOMMODATION

- ROOF CONSTRUCTION**
 Built up trapezoidal cladding
 Colour: Goosewing Grey RAL 7038
- WALL CONSTRUCTION**
 Horizontally spanning built up trapezoidal cladding at high level
 Colour: Sirius RAL 9006
- Horizontally spanning built up trapezoidal cladding at mid level
 Colour: Orion RAL 9007
- Horizontally spanning built up trapezoidal cladding at low level
 Colour: Zeus
- Feature flashing to warehouse cladding
 Colour: Zeus
- Pre-cast concrete prowl to service area
- Metal faced fire exit doors
 External Colour: RAL7012 Slate Grey
- Vertical lift sectional doors with panoramic vision panels
 External colour: Silver RAL 9006
 Internal colour: Hamlet RAL 9002
- Logo:
 Horizontally spanning built up trapezoidal cladding
 Colours: Solent Blue RAL 240 40 40 & Oyster RAL 7035
- Office Cladding
 Horizontally spanning micro-rib composite panels with preformed corners.
 Main Colour: Greyrock (Zeus)
 Infill Colour: Silver RAL 9006
- PPC framed aluminium curtain walling with anti-sun glazing and pass doors
 External colour: RAL 7016 MATT
- Louvre and infill panels
 External colour: RAL 7016 MATT
- 3mm PPC Aluminium cladding to entrance portico
 Colour: Solent Blue RAL 240 40 40
- Cantilevered glazed canopy over 1no. personnel door adjacent offices

no.	date	revision	by
P01	22/09/20	Preliminary Issue	up
P02	08/10/20	Updated following variation as drawing 5986 - 123 D	up
P03	23/10/20	Updated following variation as drawing 5986 - 123 F	up
C01	02/03/21	Updated to cladding & glazing sub-contractors details	tw
C02	24/05/21	External dock levellers and level entry numbers added with dims.	pk
C03	27/05/21	Cladding amended.	pk
C04	29/06/21	Height of door amended as instructed.	pk
C05	02/07/21	Record Issue.	pk



aja architects ip
 1170 Elliott Court
 Herdard Avenue
 Coventry Business Park
 Coventry CV5 6UB
 E: aja@aja-architects.com
 W: www.aja-architects.com



Plot 9
 Central Park
 Severnside
 Bristol

Elevations & GA Section

scale 1:250 @ A0
 checked mjl
 date 07/01/20